

"THIS MEDIA SHOULD NOT BE CONSIDERED A CERTIFIED DOCUMENT."

DATE PREPARED
11/04/2018
SHEET NO.

BRIDGE
6870010

ROUTE
W 310 PL

CROSSING
E FK BIG CR

PROJECT NO.
19TAP-06



DATE	DESCRIPTION

HARRISON COUNTY
MISSOURI
1500 Central St
Bethany, MO 64424


GARVER, LLC.
12200 NW AMBASSADOR DRIVE,
SUITE 625
KANSAS CITY, MO 64163
PHONE: (816) 298-6465
CERTIFICATE OF AUTHORITY
NO. 2008013090



REV.

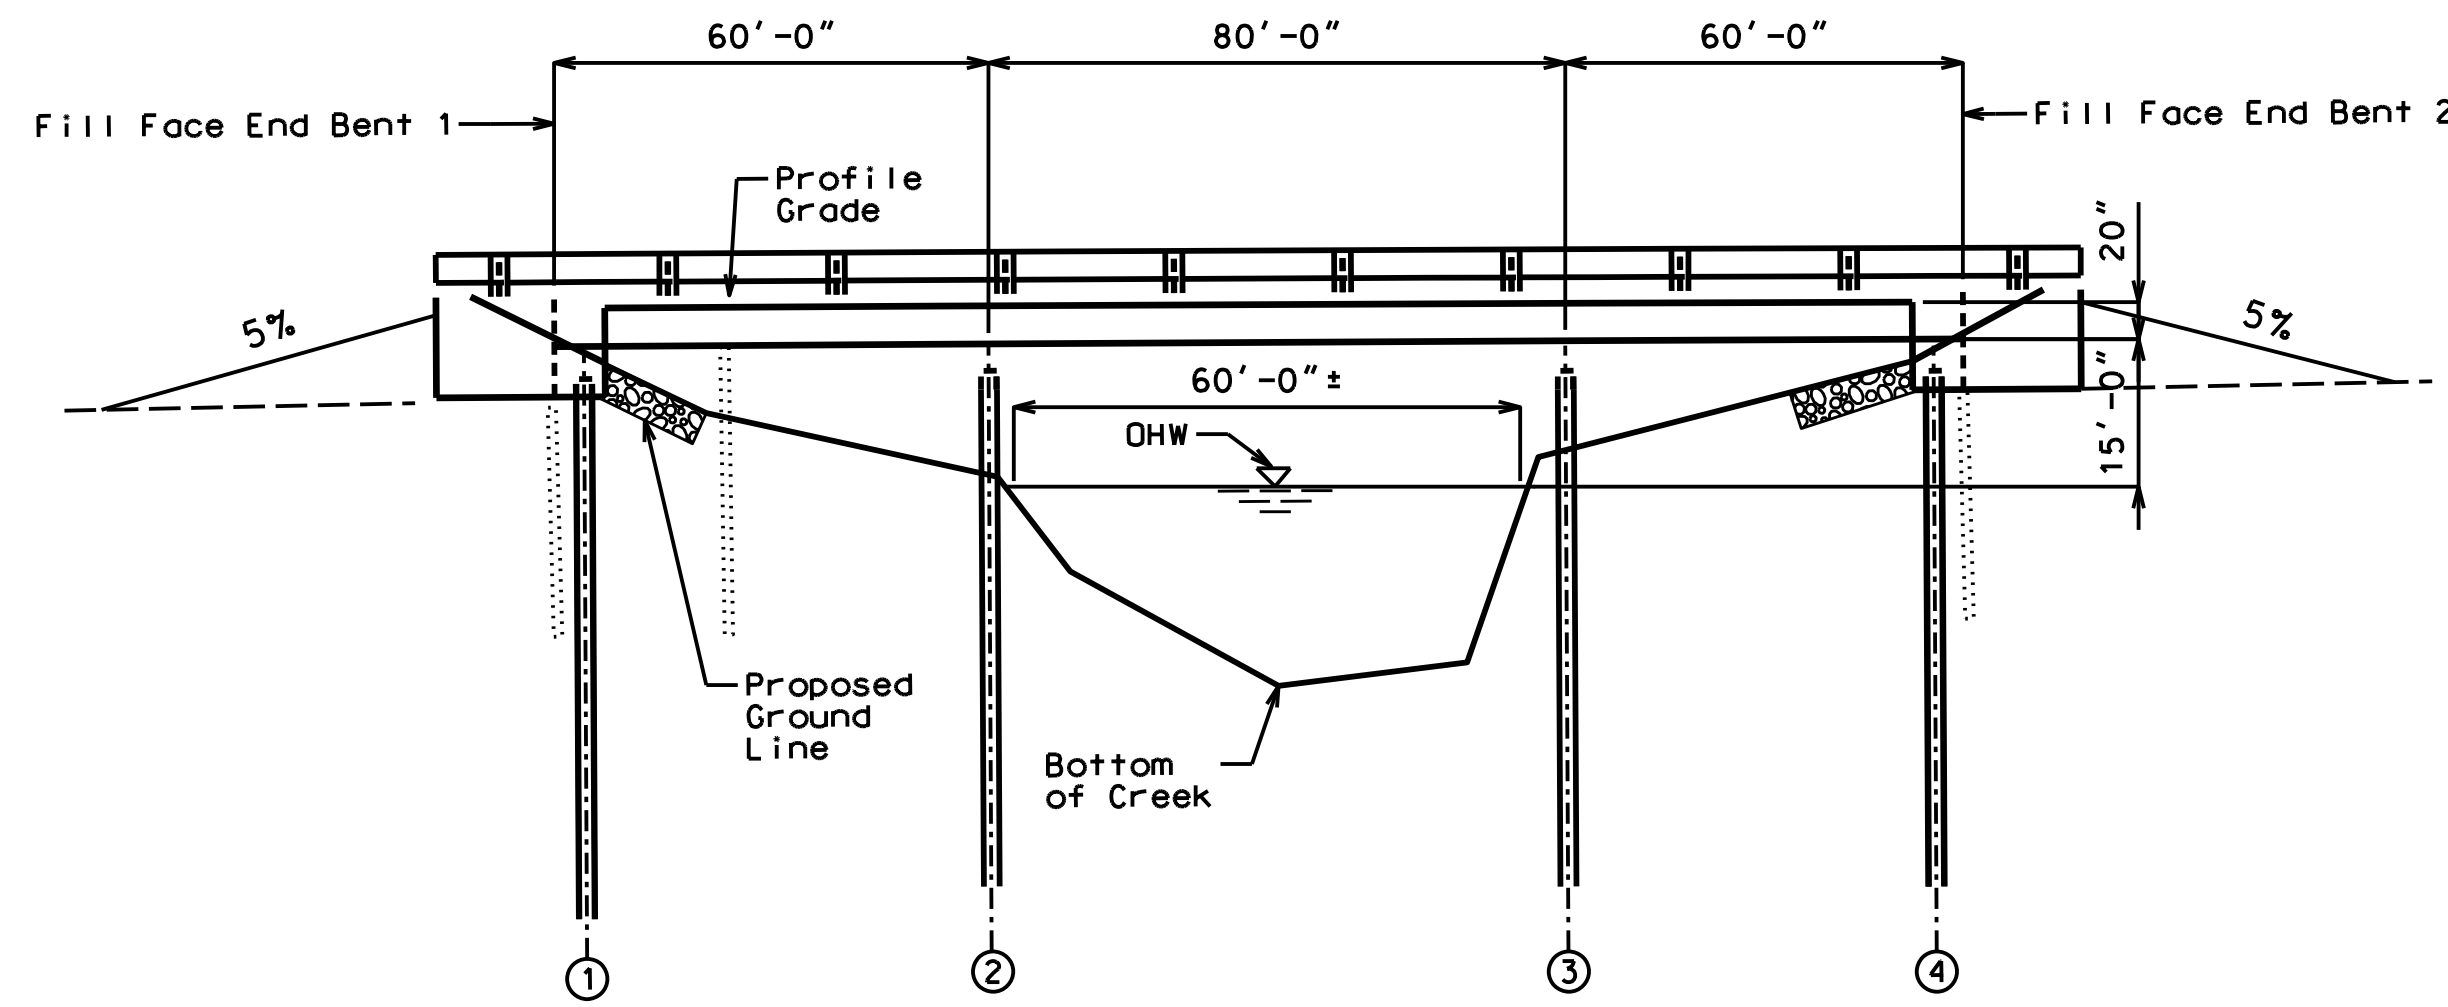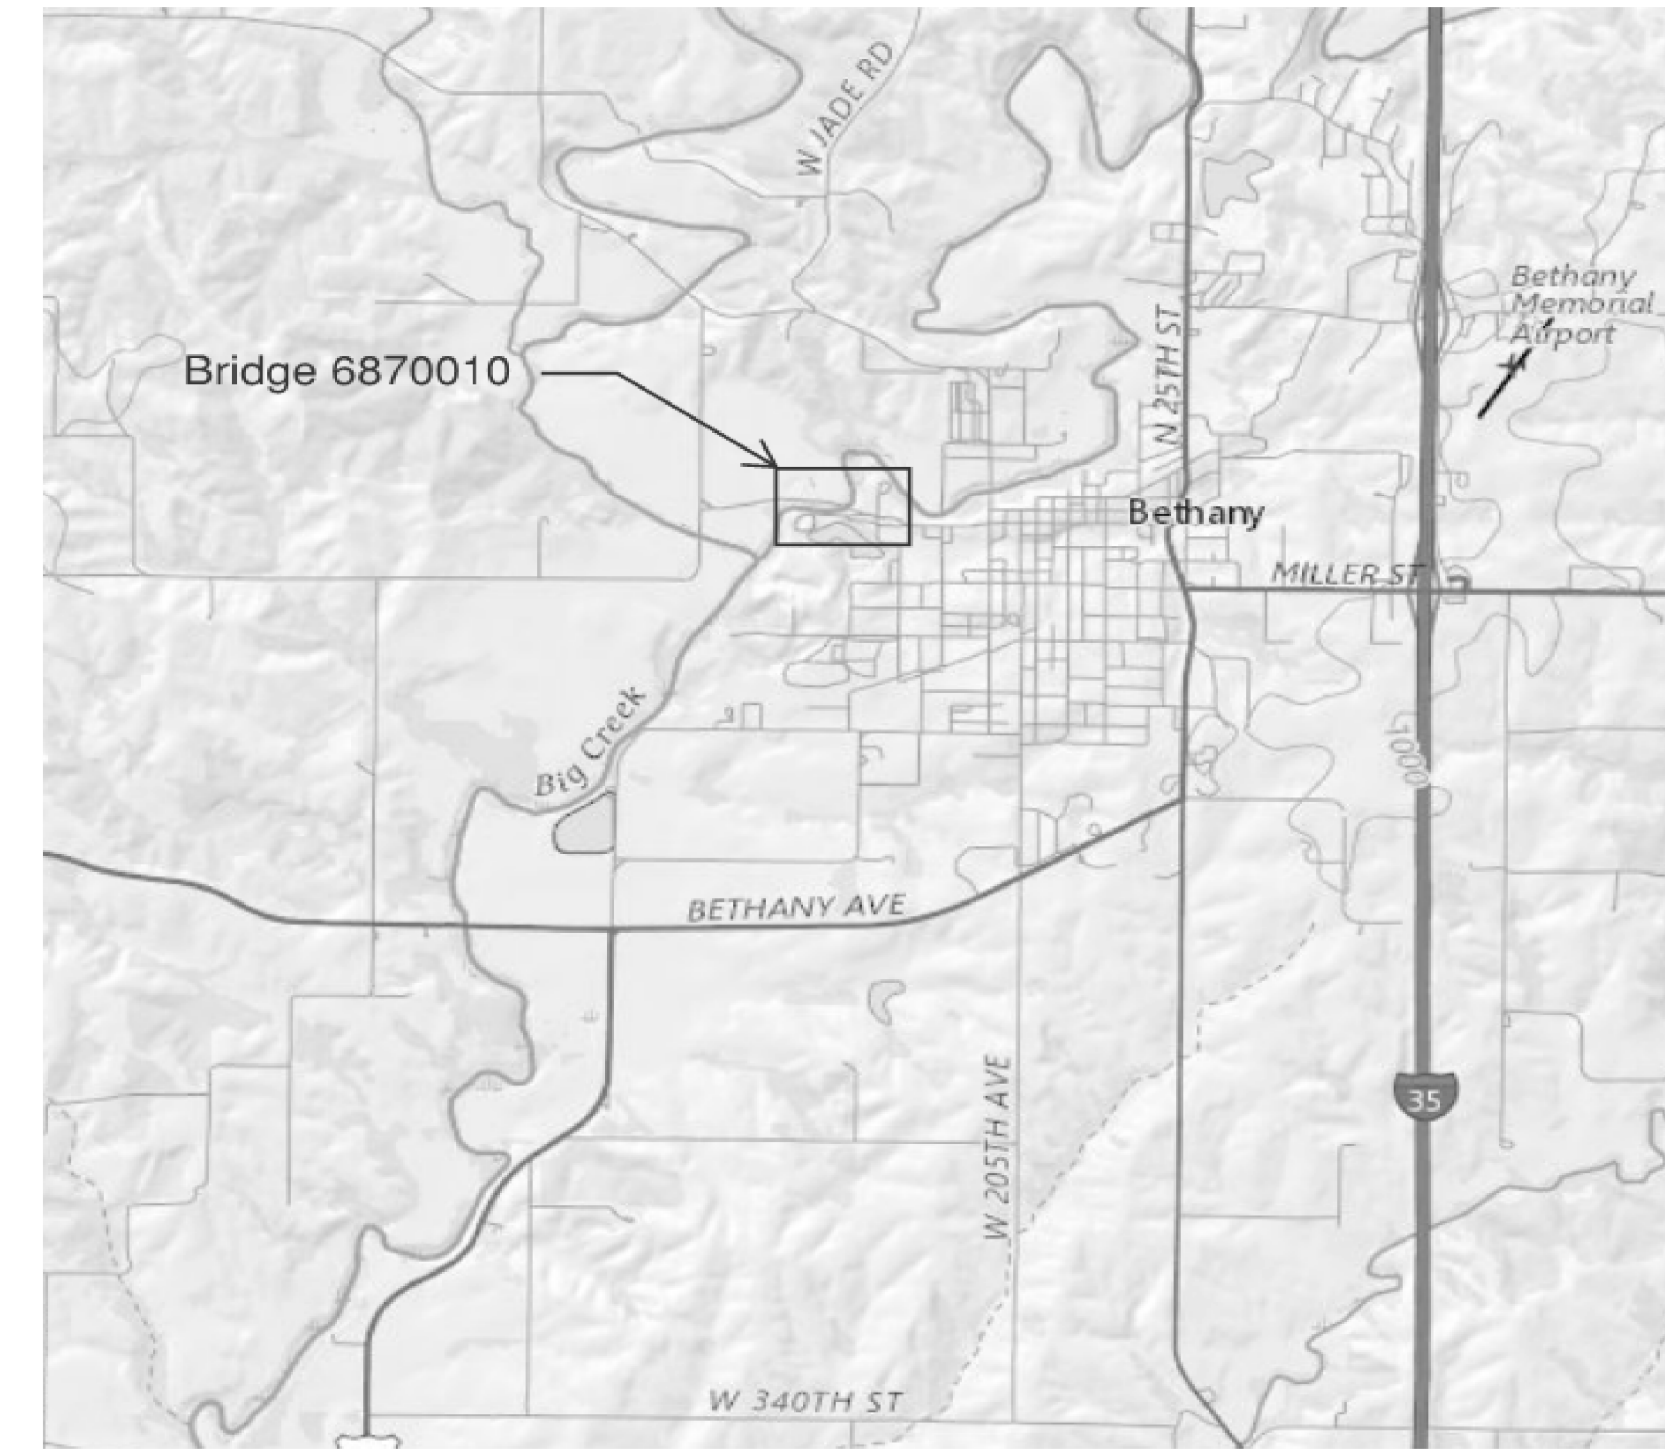



ELEVATION

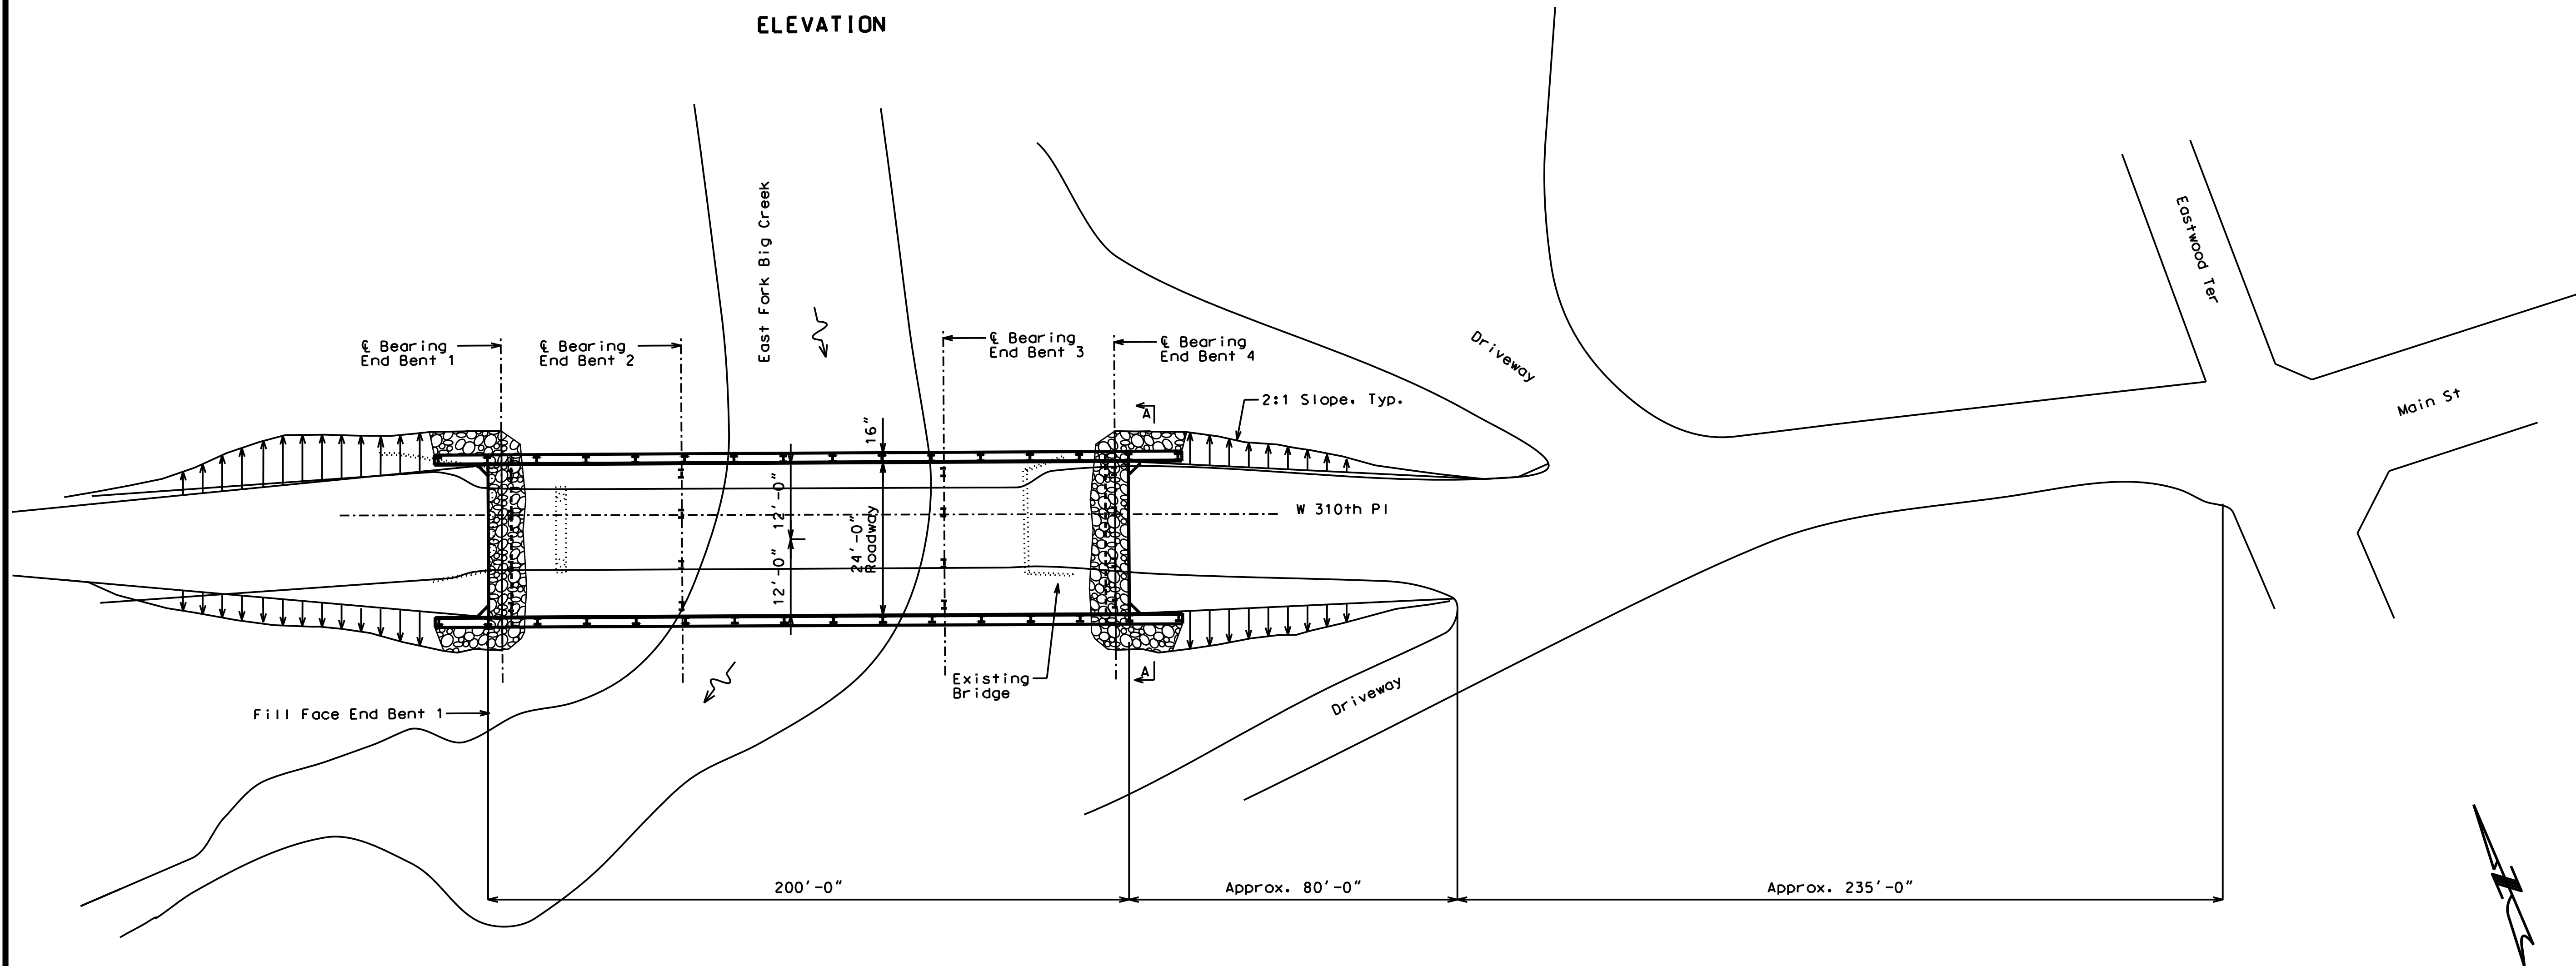

Detailed OCT 2018
Checked NOV 2018

Note: This drawing is not to scale. Follow dimensions.

Sheet No. 1 of 2

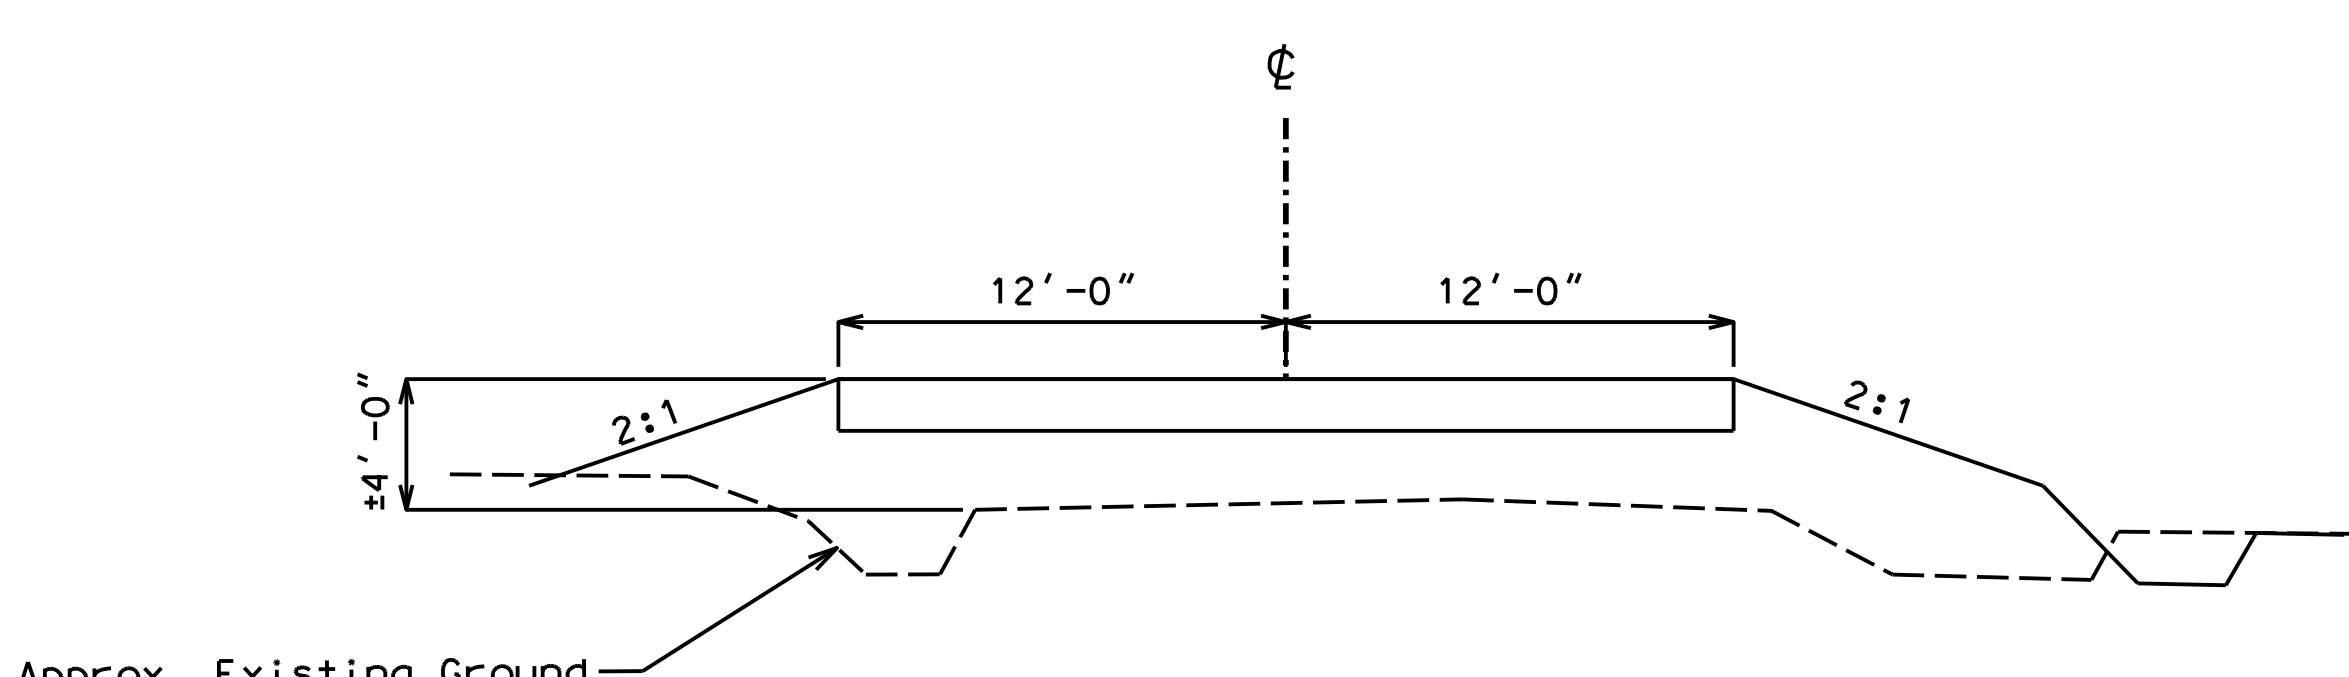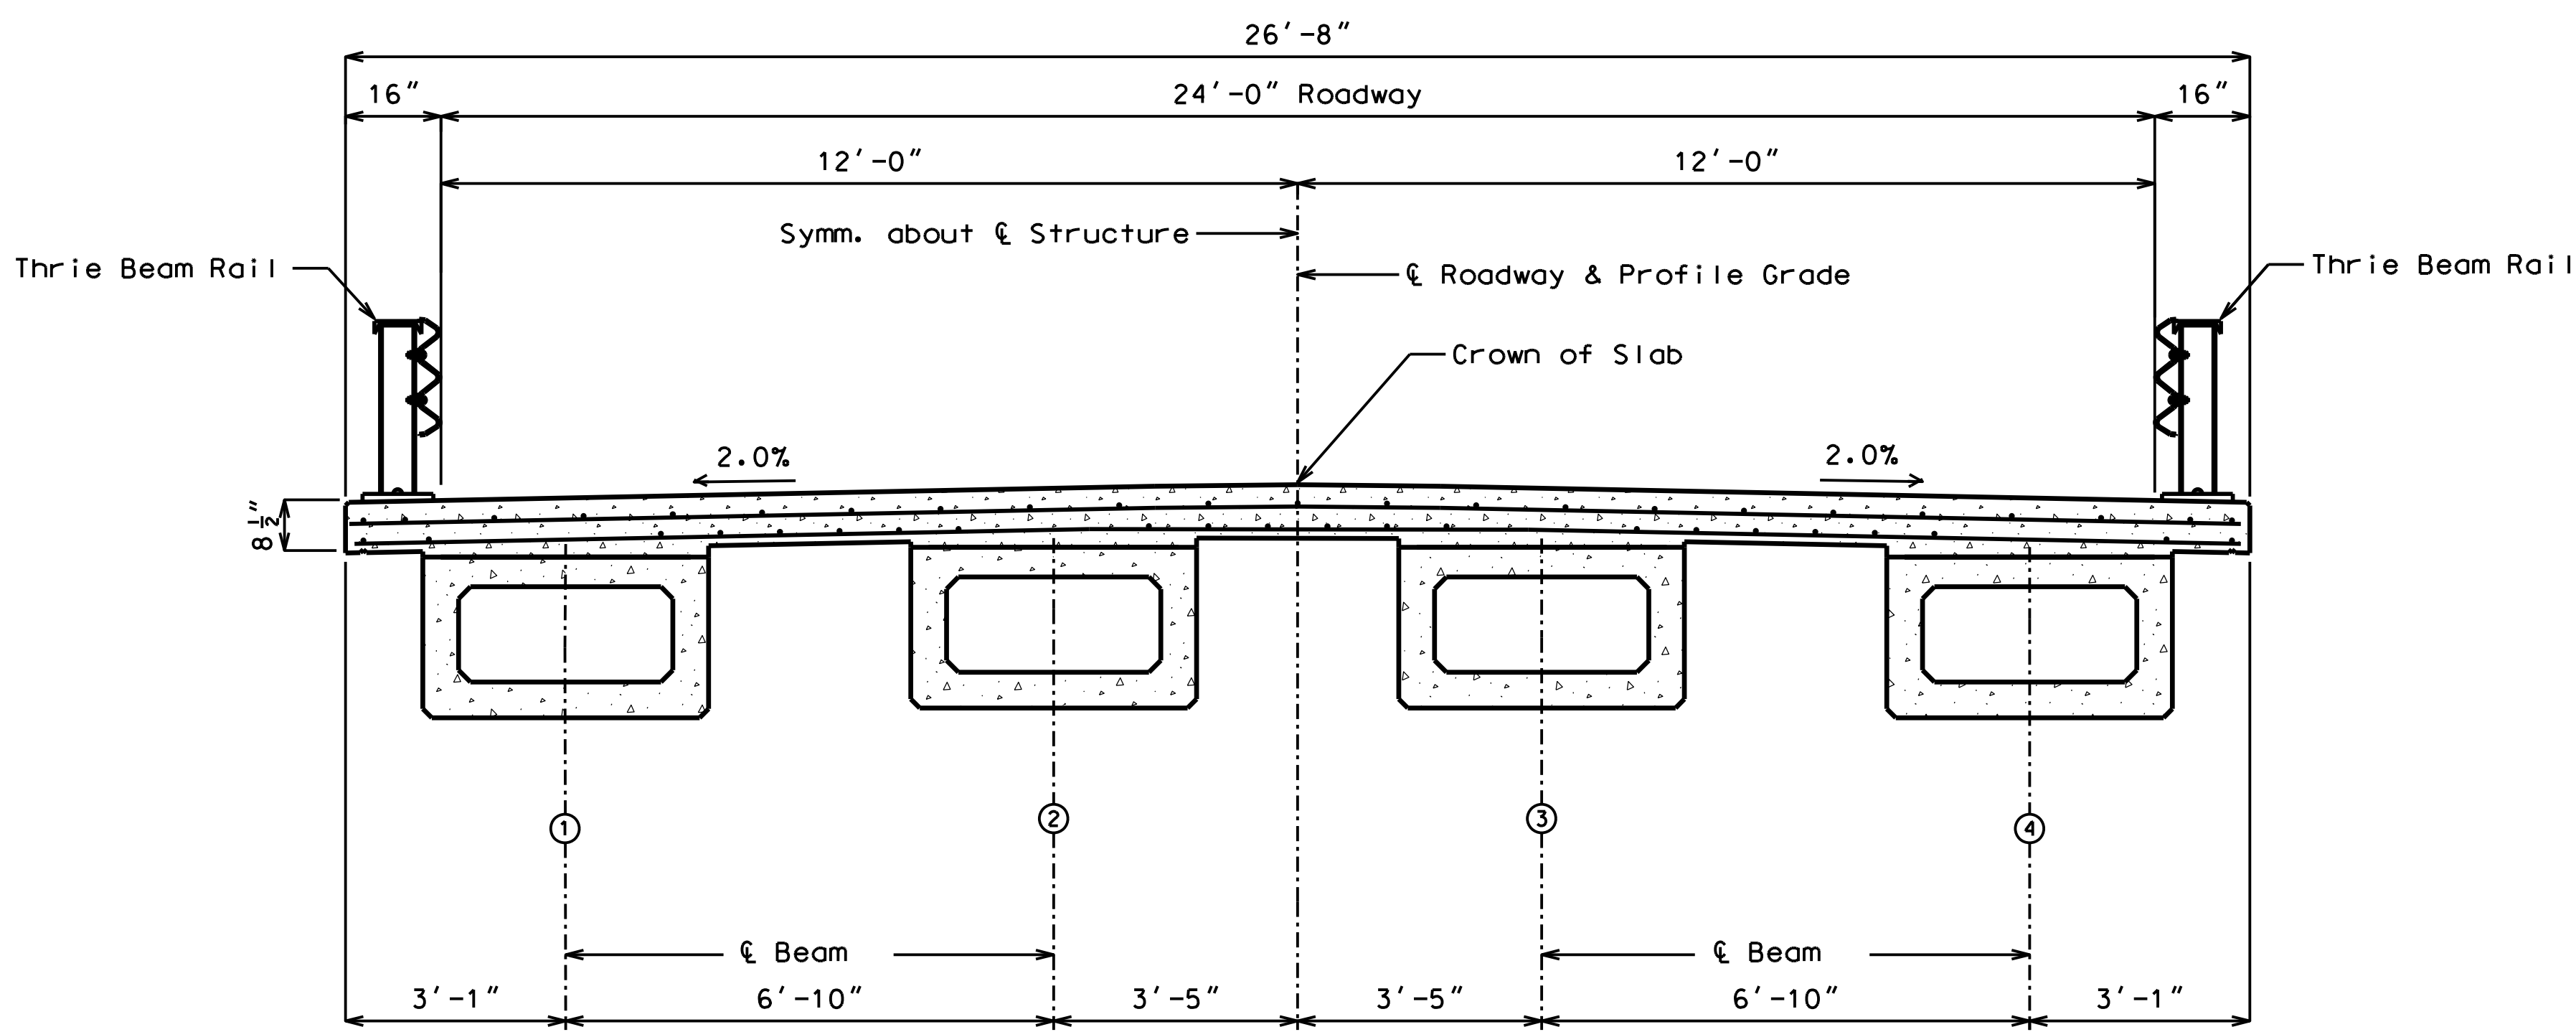

"THIS MEDIA SHOULD NOT BE CONSIDERED A CERTIFIED DOCUMENT."

DATE PREPARED
11/04/2018
SHEET NO.
BRIDGE
6870010
ROUTE
W 310 PL
CROSSING
E FK BIG CR
PROJECT NO.
19TTAP-06

DATE	DESCRIPTION

HARRISON COUNTY
MISSOURI
1500 Central St
Bathony, MO 64424

GARVER, LLC.
12200 NW AMBASSADOR DRIVE.
SUITE 625
KANSAS CITY, MO 64163
PHONE: (816) 298-6465
CERTIFICATE OF AUTHORITY
NO. 2008013050



IF A SEAL IS PRESENT ON THIS SHEET IT HAS BEEN ELECTRONICALLY SEALED AND DATED. REV.